




SITE PLAN

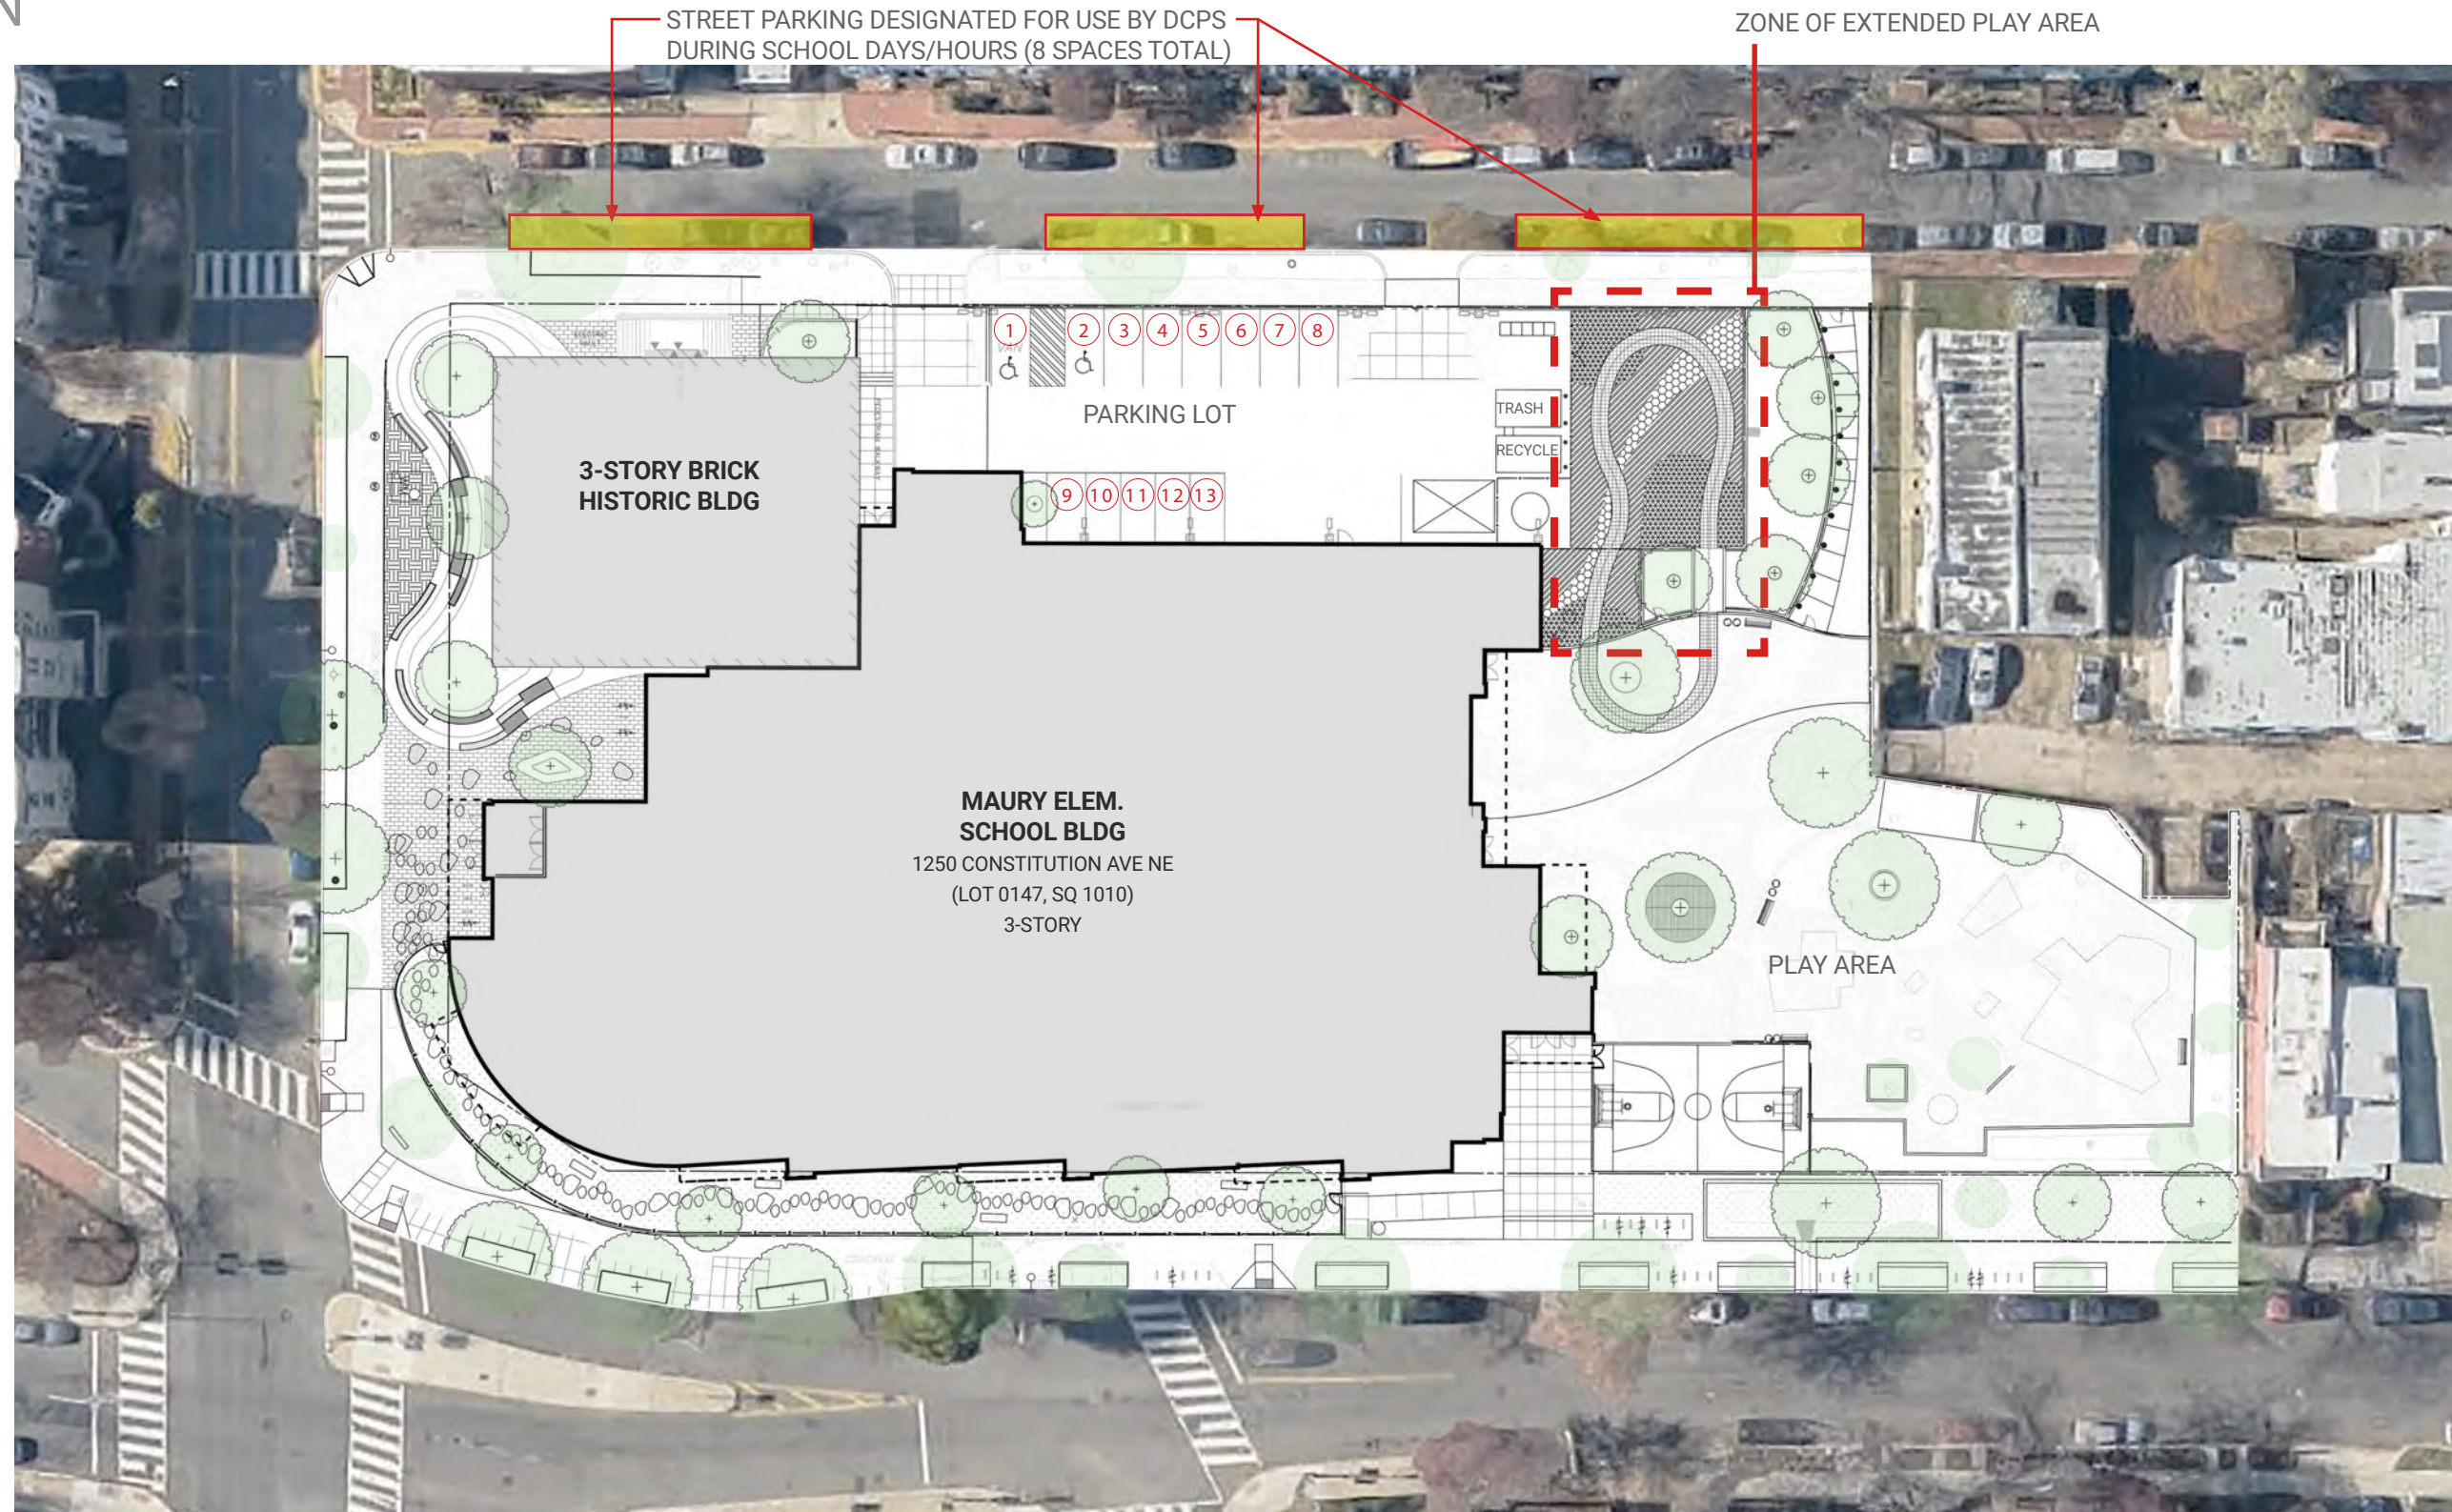


ENLARGED LANDSCAPE PLAN

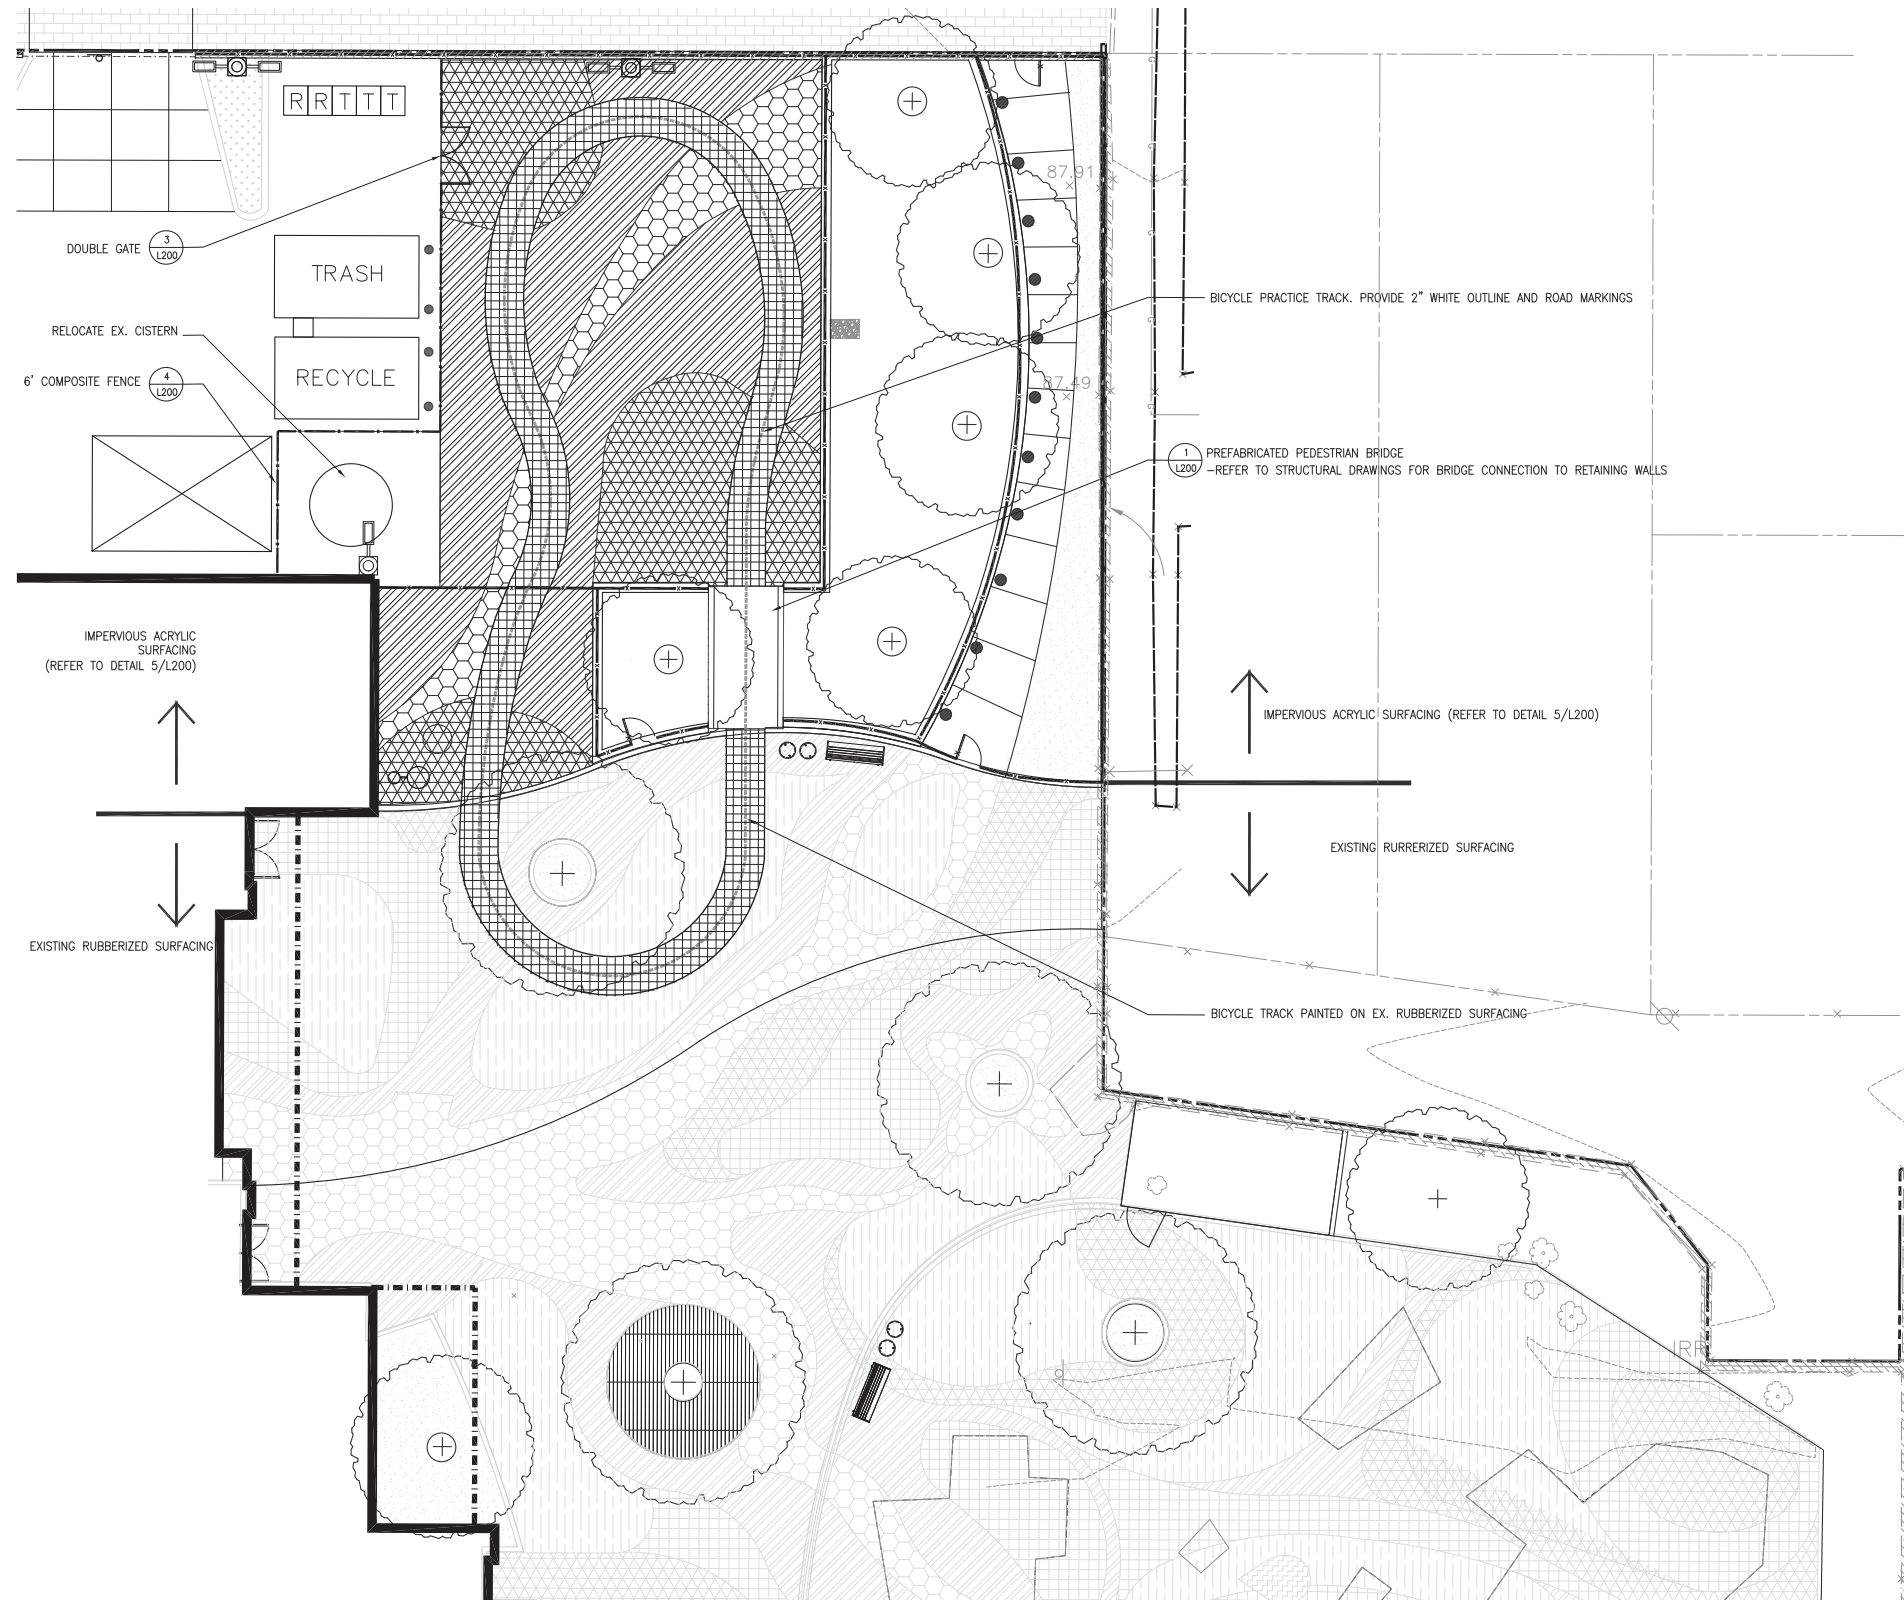

ACRYLIC SURFACING LEGEND:

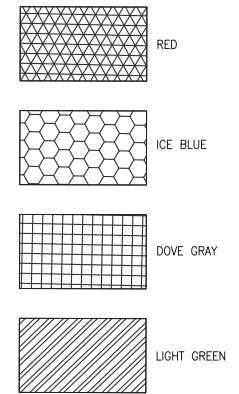

EXISTING PLAYGROUND SURFACE LEGEND:

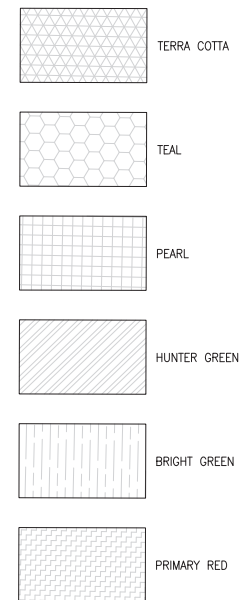

BASIS OF DESIGN FOR SURFACE COLORS: WWW.SURFACEAMERICA.COM STANDARD COLOR PALETTE.

